

PROJECT LOCATION MAP

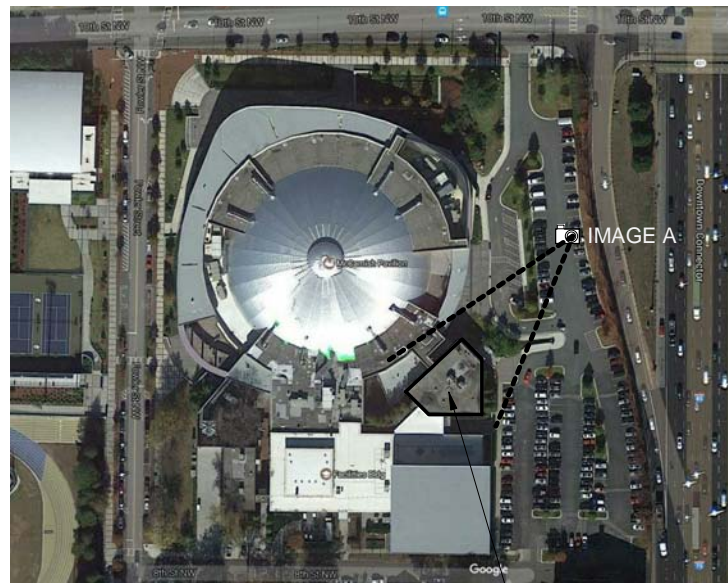


IMAGE A

LUCK BUILDING



IMAGE A RENOVATED



IMAGE A EXISTING

PROJECT TEAM MEMBERS

Steering Committee Members:

Coach MaChelle Joseph, Georgia Tech Women's Basketball Head Coach
 Coach Josh Pastner, Georgia Tech Men's Basketball Head Coach
 Derek Grice, Georgia Tech Associate Athletic Director
 Joleen Aiken, Georgia Tech Associate Athletic Director Student-Athlete Development
 Marvin Lewis, Georgia Tech Associate Director for Administration & Finance
 Bryan Elliott, Georgia Tech Associate Director of Facilities & Events
 Christie Hughes, Georgia Tech Associate Director of Event Operations
 Catherine Green, Georgia Tech Women's Basketball Director of Operations
 Felicia Tucker, Georgia Tech Women's Basketball Athletic Trainer
 Richard Stewart, Georgia Tech Men's Basketball Athletic Trainer
 Larry Lobby, Georgia Tech Fire Marshal
 Nicolas Palfrey, Georgia Tech Office of Facilities Management - D&C

Consultant Team Members:

Jim Winer, Make3 architecture/planning/design
 Janice Fung, Make3 architecture/planning/design
 Gus Scheffer, Williamson & Associates, Waterproofing Consultant
 Tim North, Johnson, Spellman & Associates, Inc., M/P/FP Engineering
 Gabe Park, Johnson, Spellman & Associates, Inc., M/P/FP Engineering
 Rick Rantamaki, Johnson, Spellman & Associates, Inc., M/P/FP Engineering
 Wayne Patton, Barnett Consulting Engineers, Electrical Engineering
 Leah Benincasa, Barnett Consulting Engineers, Electrical Engineering

MASTER PLAN GOALS

Lower Level:
xyz

Upper Level:
xyz

Exterior:
xyz

INDEX OF DRAWINGS

- 1 COVER
- 2 SITE PLAN
- 3 WOMEN'S LOWER LEVEL EXISTING / NEW FLOOR PLAN
- 4 WOMEN'S TEAM LOUNGE
- 5 WOMEN'S KITCHEN, ENTRY HALL
- 6 WOMEN'S TEAM MEETING
- 7 WOMEN'S LOCKER ROOM
- 8 WOMEN'S MEETING ROOM
- 9 MEN'S UPPER LEVEL EXISTING / NEW FLOOR PLAN
- 10 MEN'S TEAM LOUNGE
- 11 MEN'S KITCHEN/ENTRY
- 12 MEN'S TEAM MEETING
- 13 MEN'S LOCKER ROOM
- 14 MEN'S MEETING ROOM
- 15 EXTERIOR PERSPECTIVE
- A AREA CALCS




Basketball Master Plan
Luck Building 073A

Make3 Project No. 201610 | GT Project No. 0018-2017
 April 14, 2017

COVER




1075 Brady Avenue NW | 404.876.5510
 Atlanta, Georgia 30318 | www.make3arch.com

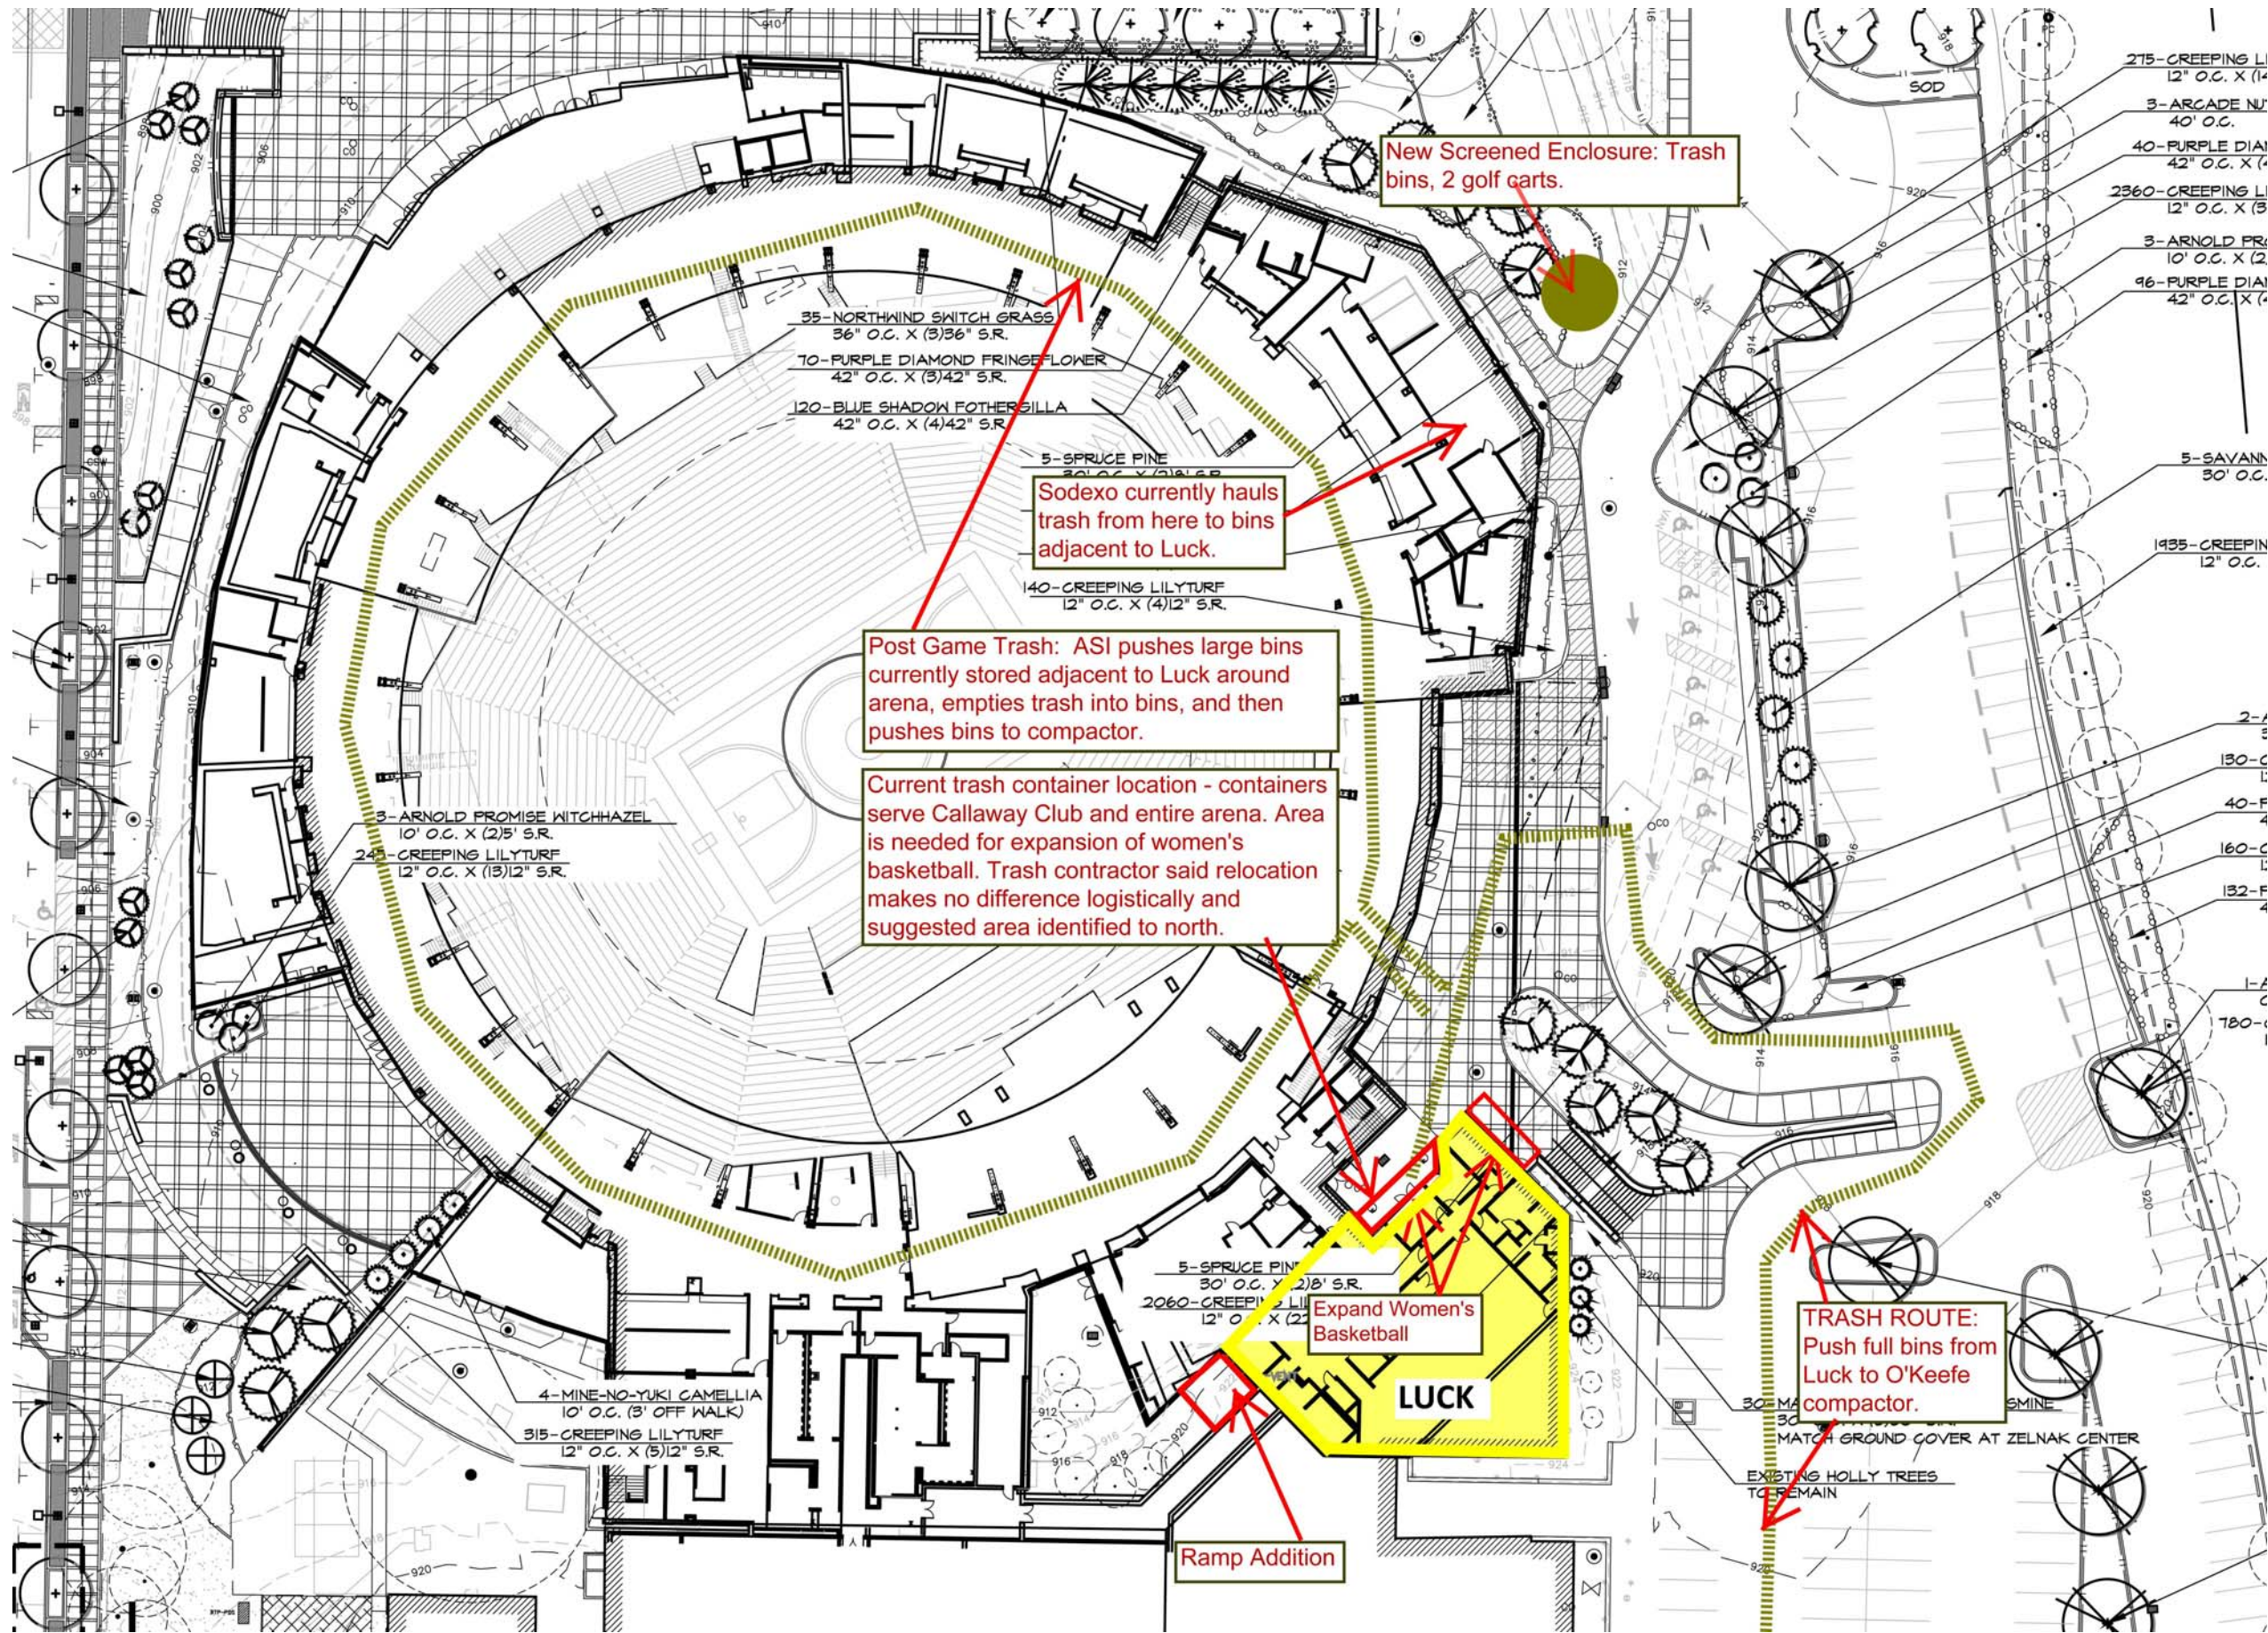


Basketball Master Plan
Luck Building 073A

Make3 Project No. 201610 | GT Project No. 0018-2017
April 14, 2017

SITE PLAN

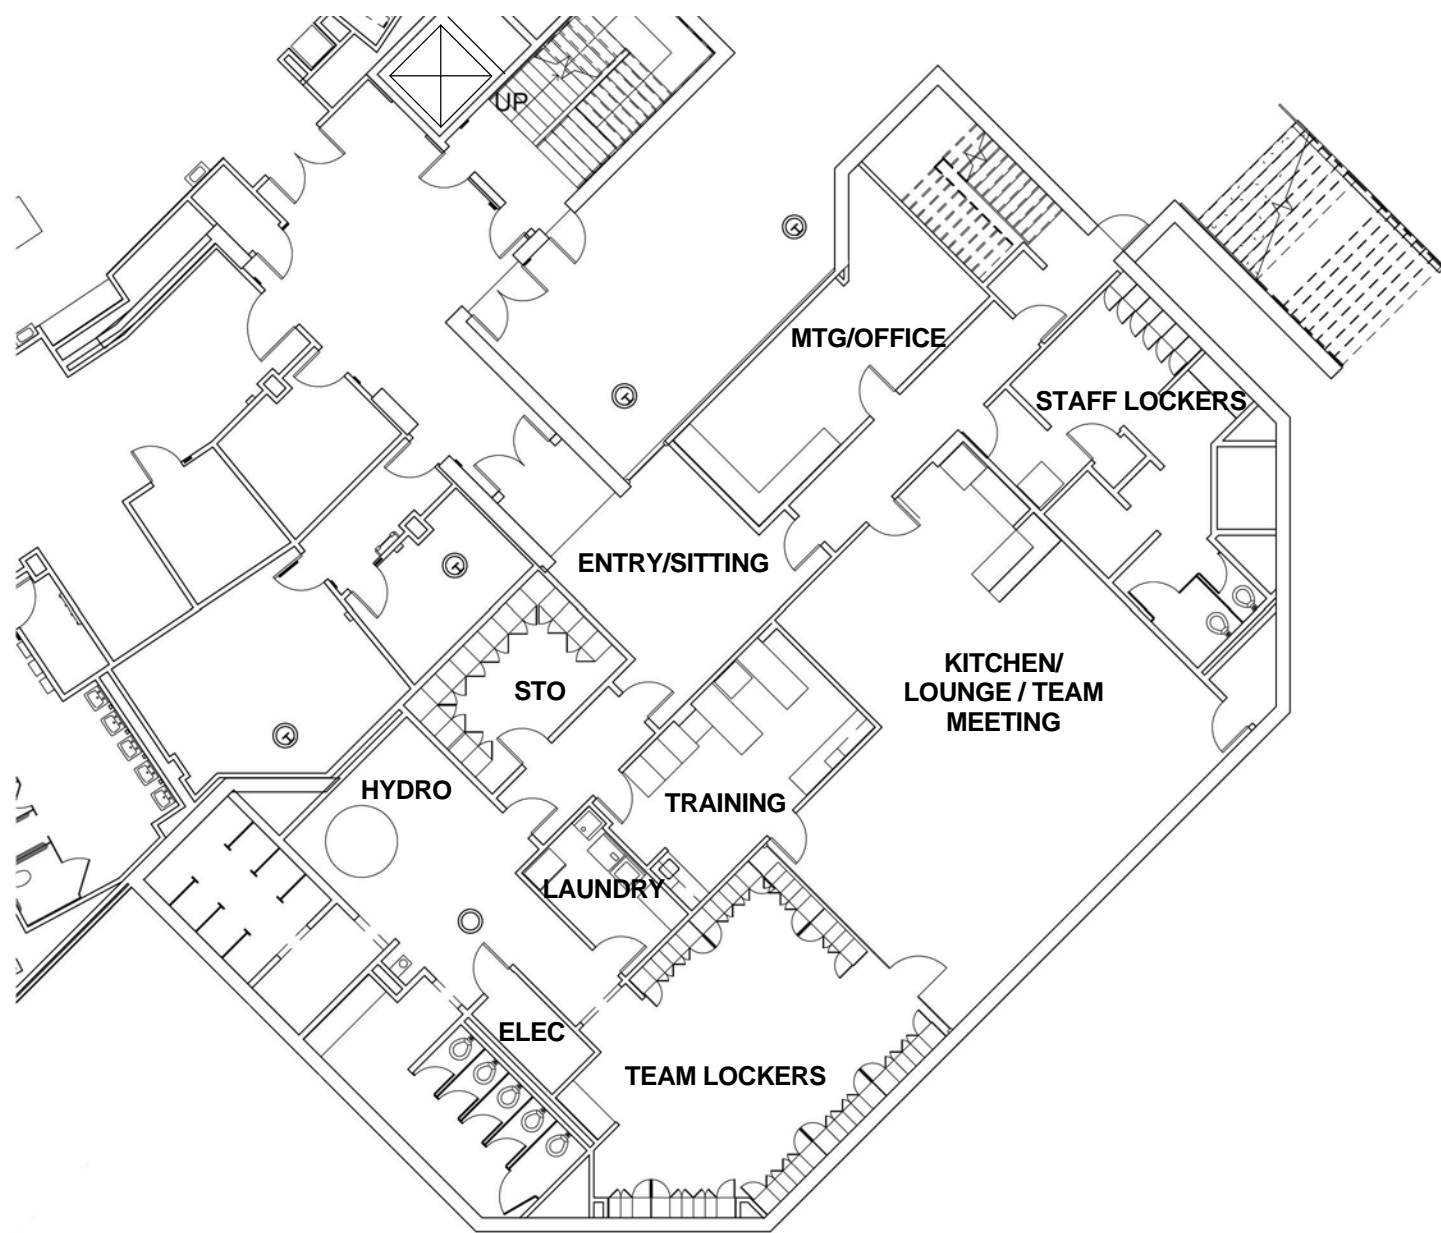

WOMEN'S EXISTING LOWER LEVEL PLAN
1/16" = 1'-0"

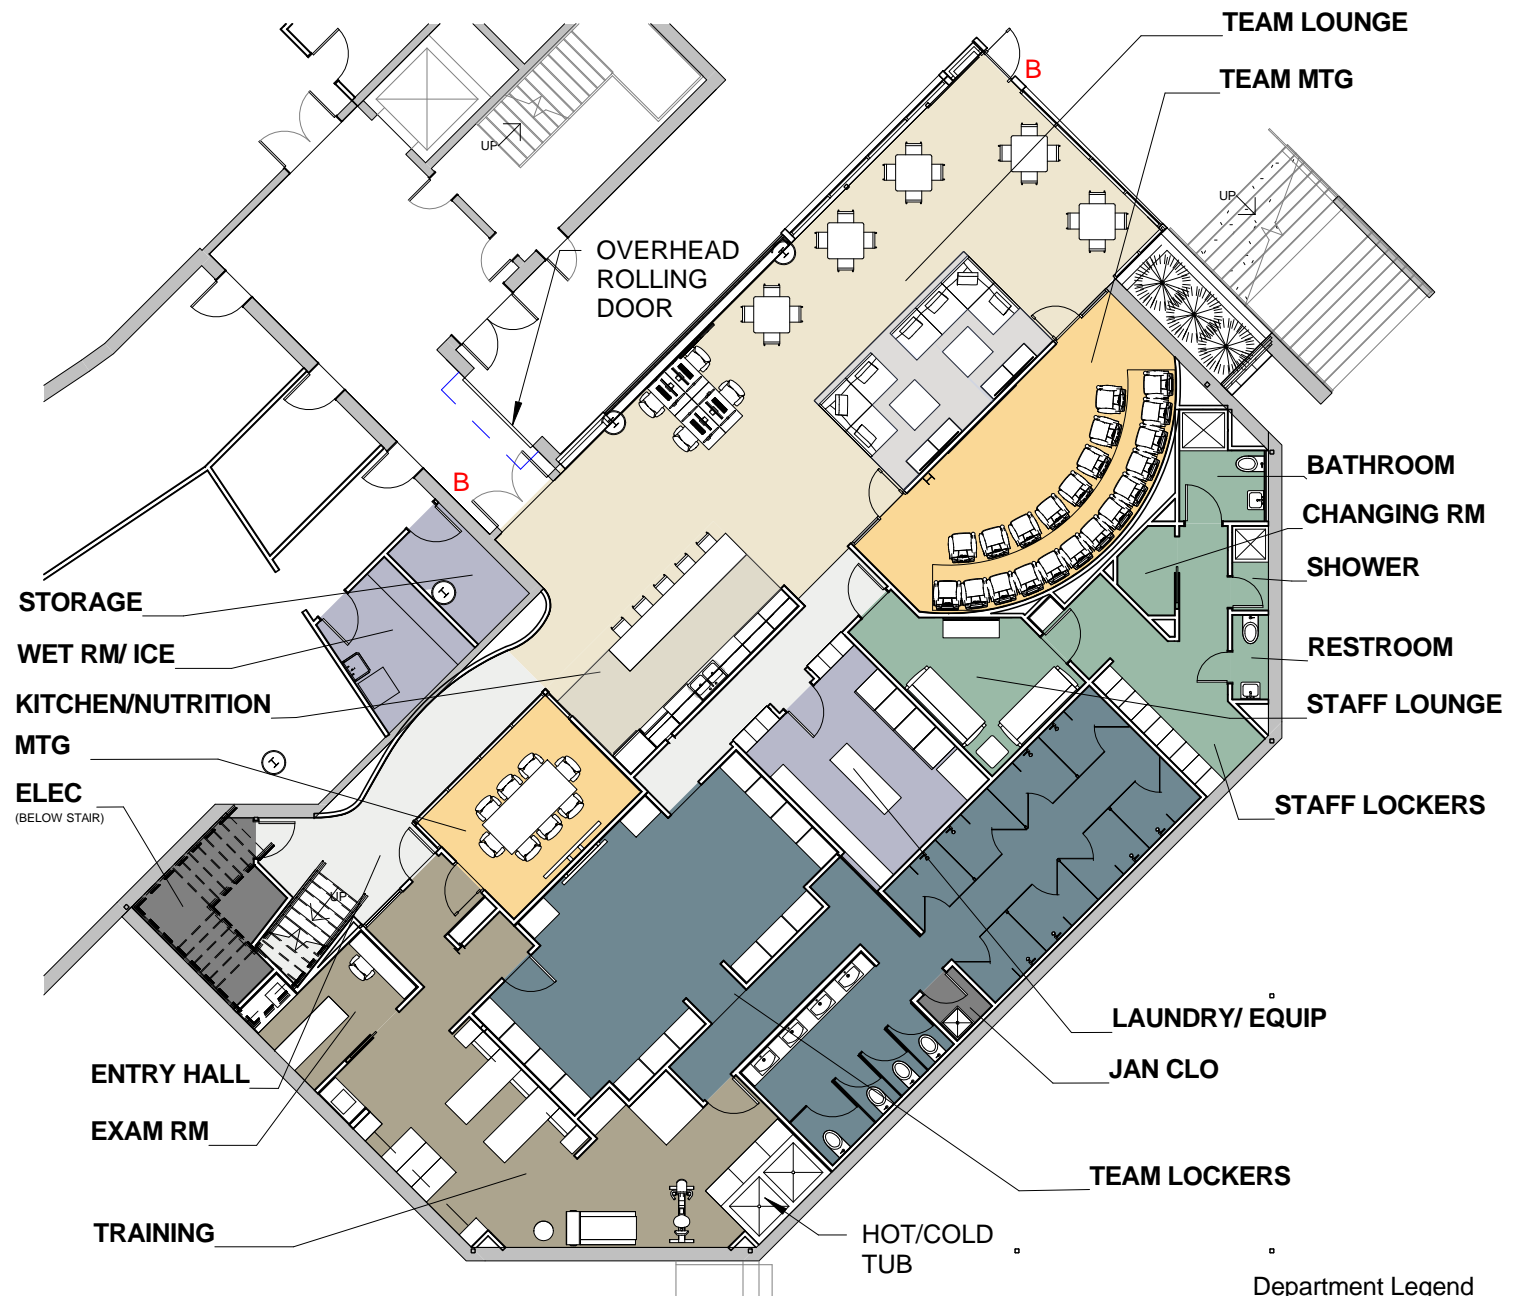

WOMEN'S NEW LOWER LEVEL PLAN
1/16" = 1'-0"

- Department Legend
- Team Lounge
 - Meeting
 - Team Lockers
 - Staff
 - Training
 - Team Support
 - Building Support
 - Circulation
 - B Biometric Reader




Basketball Master Plan
Luck Building 073A

Make3 Project No. 201610 | GT Project No. 0018-2017
April 14, 2017

WOMEN'S LOWER LEVEL EXISTING / NEW FLOOR PLAN



1075 Brady Avenue NW | 404.876.5510
Atlanta, Georgia 30318 | make3arch.com

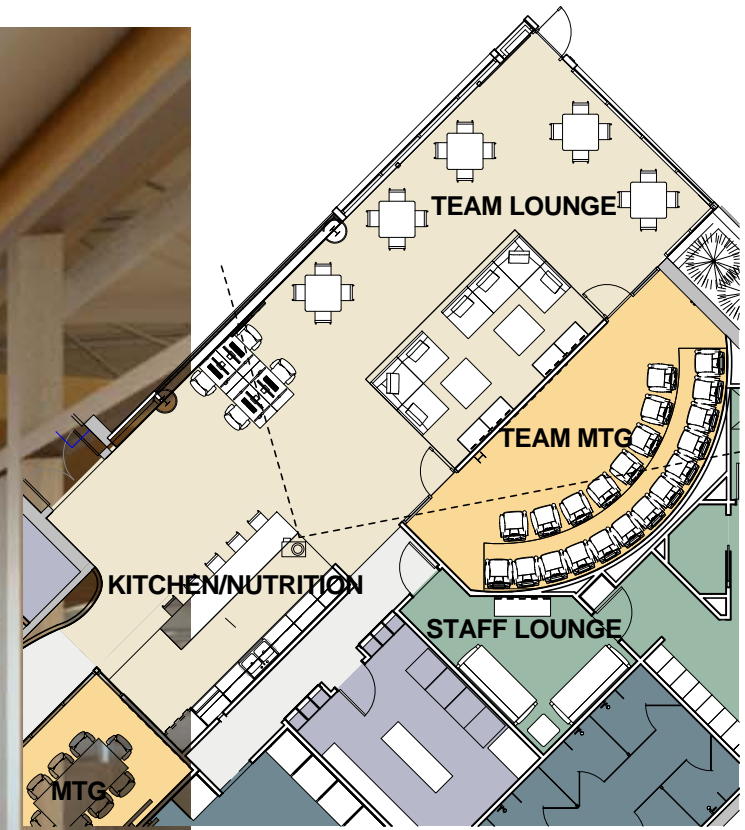

NEW TEAM LOUNGE PLAN
1/16" = 1'-0"




Basketball Master Plan
Luck Building 073A

Make3 Project No. 201610 | GT Project No. 0018-2017
April 14, 2017

WOMEN'S TEAM LOUNGE



1075 Brady Avenue NW | 404.876.5510
Atlanta, Georgia 30318 | make3arch.com

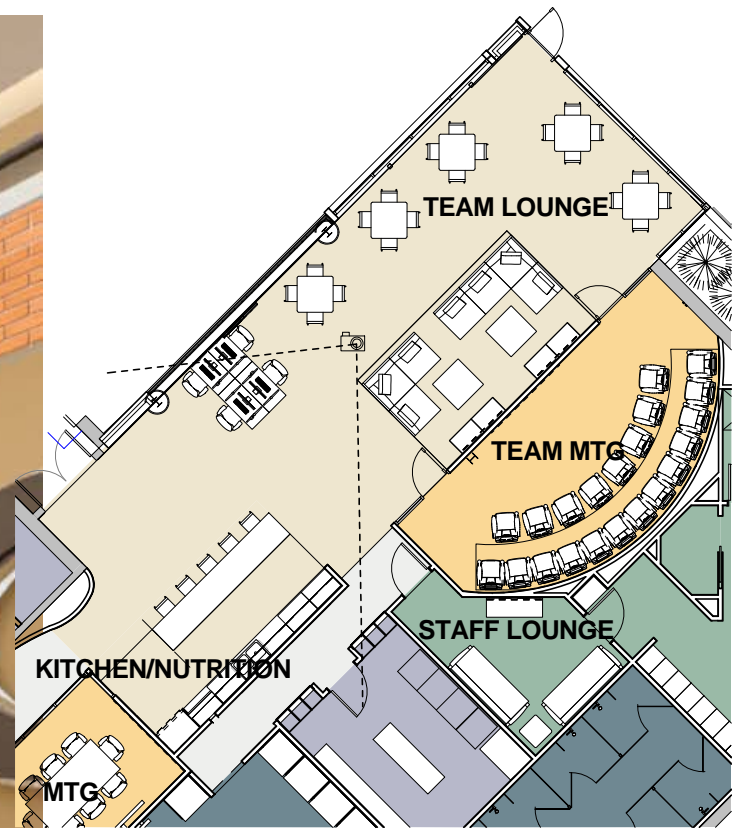

NEW KITCHEN PLAN
1/16" = 1'-0"




Basketball Master Plan
Luck Building 073A

Make3 Project No. 201610 | GT Project No. 0018-2017
April 14, 2017

WOMEN'S KITCHEN, ENTRY HALL



1075 Brady Avenue NW | 404.876.5510
Atlanta, Georgia 30318 | make3arch.com

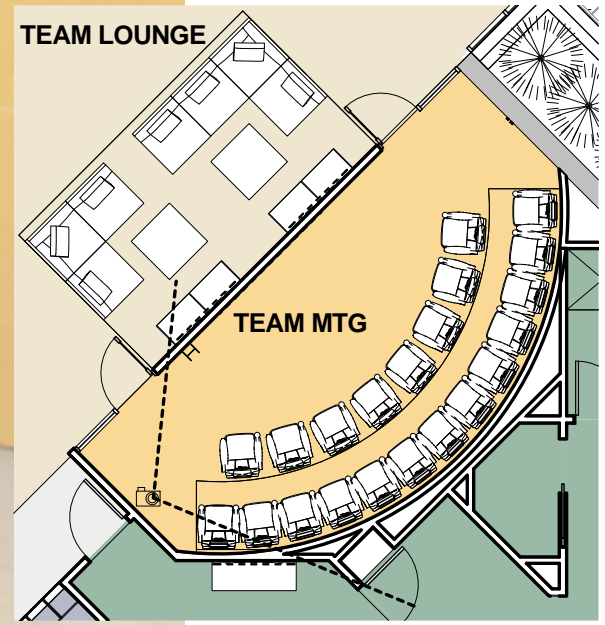

NEW TEAM MTG PLAN
3/32" = 1'-0"





Basketball Master Plan
Luck Building 073A

Make3 Project No. 201610 | GT Project No. 0018-2017
April 14, 2017

WOMEN'S TEAM MEETING



1075 Brady Avenue NW | 404.876.5510
Atlanta, Georgia 30318 | make3arch.com

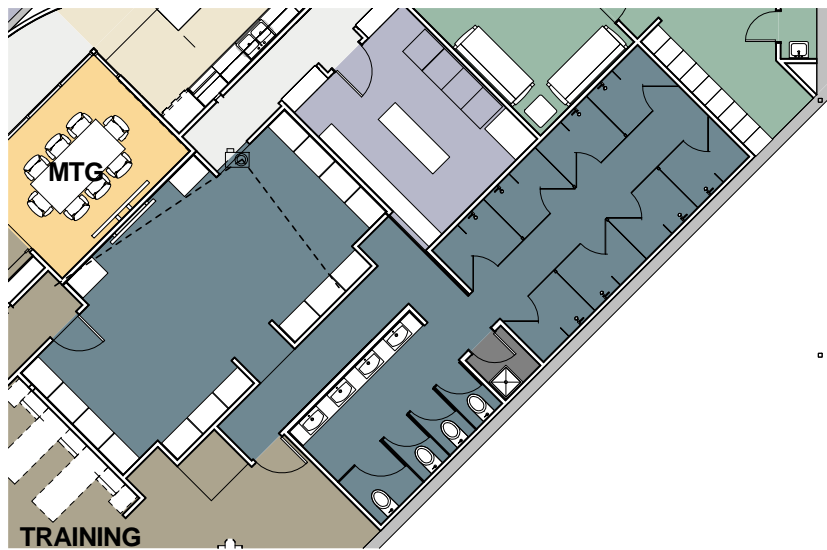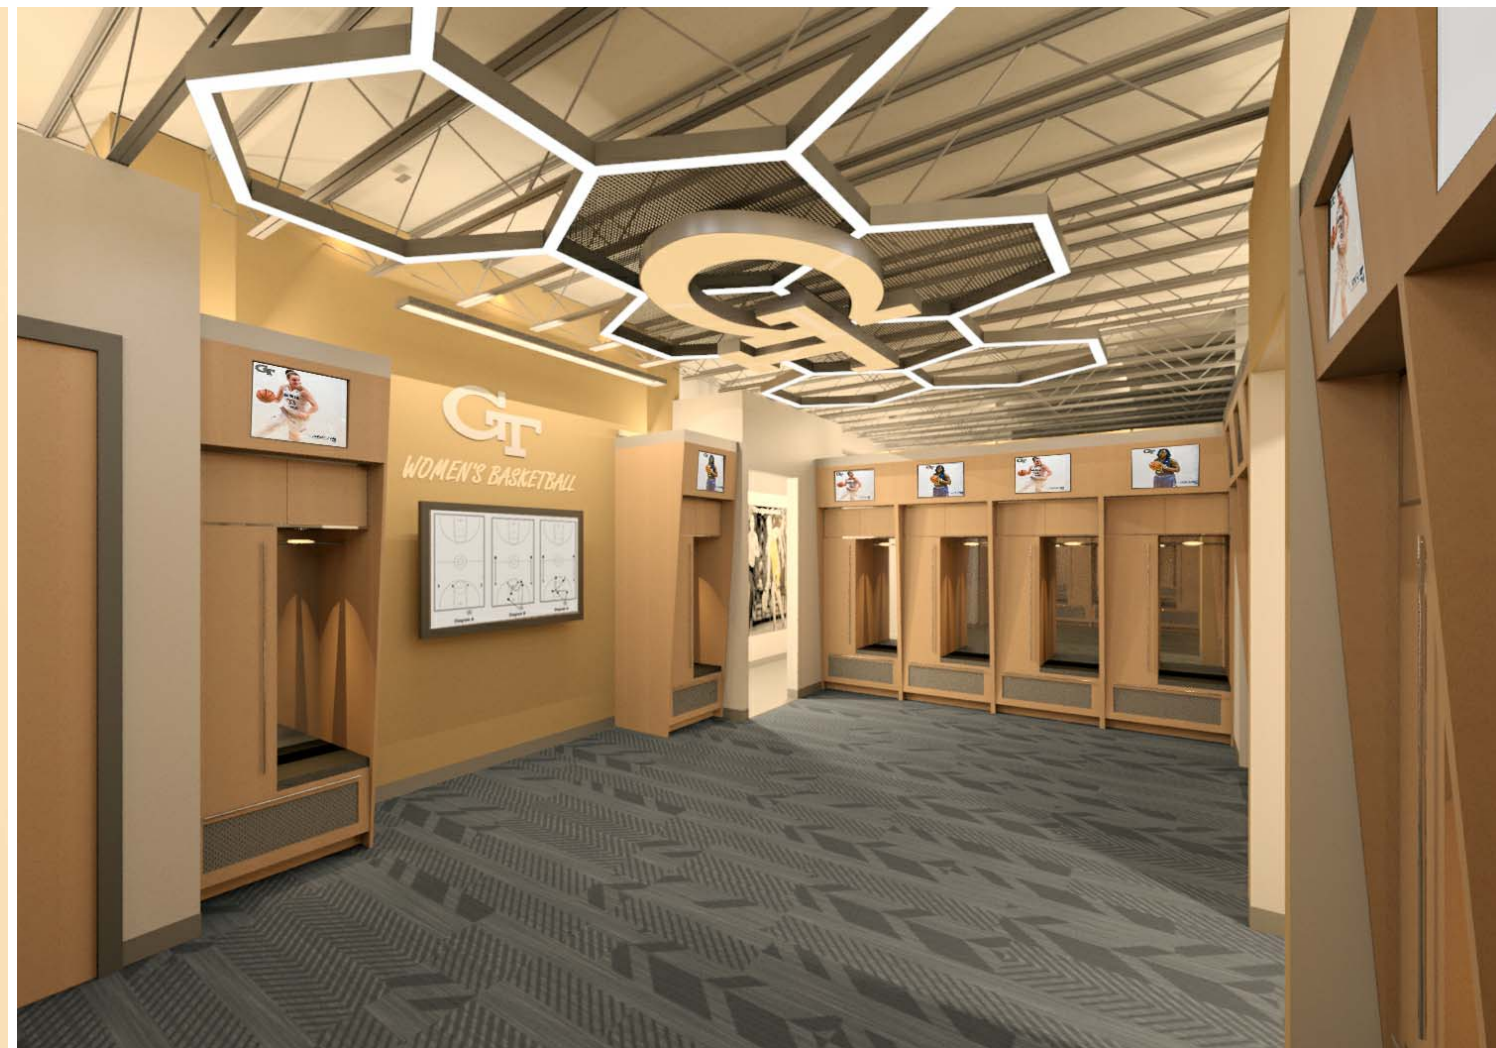

LOCKER ROOM PLAN - VIEW 1
1/16" = 1'-0"



LOCKER ROOM PLAN - VIEW 2
1/16" = 1'-0"



Basketball Master Plan
Luck Building 073A

Make3 Project No. 201610 | GT Project No. 0018-2017
April 14, 2017

WOMEN'S LOCKER ROOM



1075 Brady Avenue NW | 404.876.5510
Atlanta, Georgia 30318 | make3arch.com



NEW MEETING ROOM PLAN
 3/32" = 1'-0"




Basketball Master Plan
 Luck Building 073A

Make3 Project No. 201610 | GT Project No. 0018-2017
 April 14, 2017

WOMEN'S MEETING ROOM



1075 Brady Avenue NW | 404.876.5510
 Atlanta, Georgia 30318 | make3arch.com

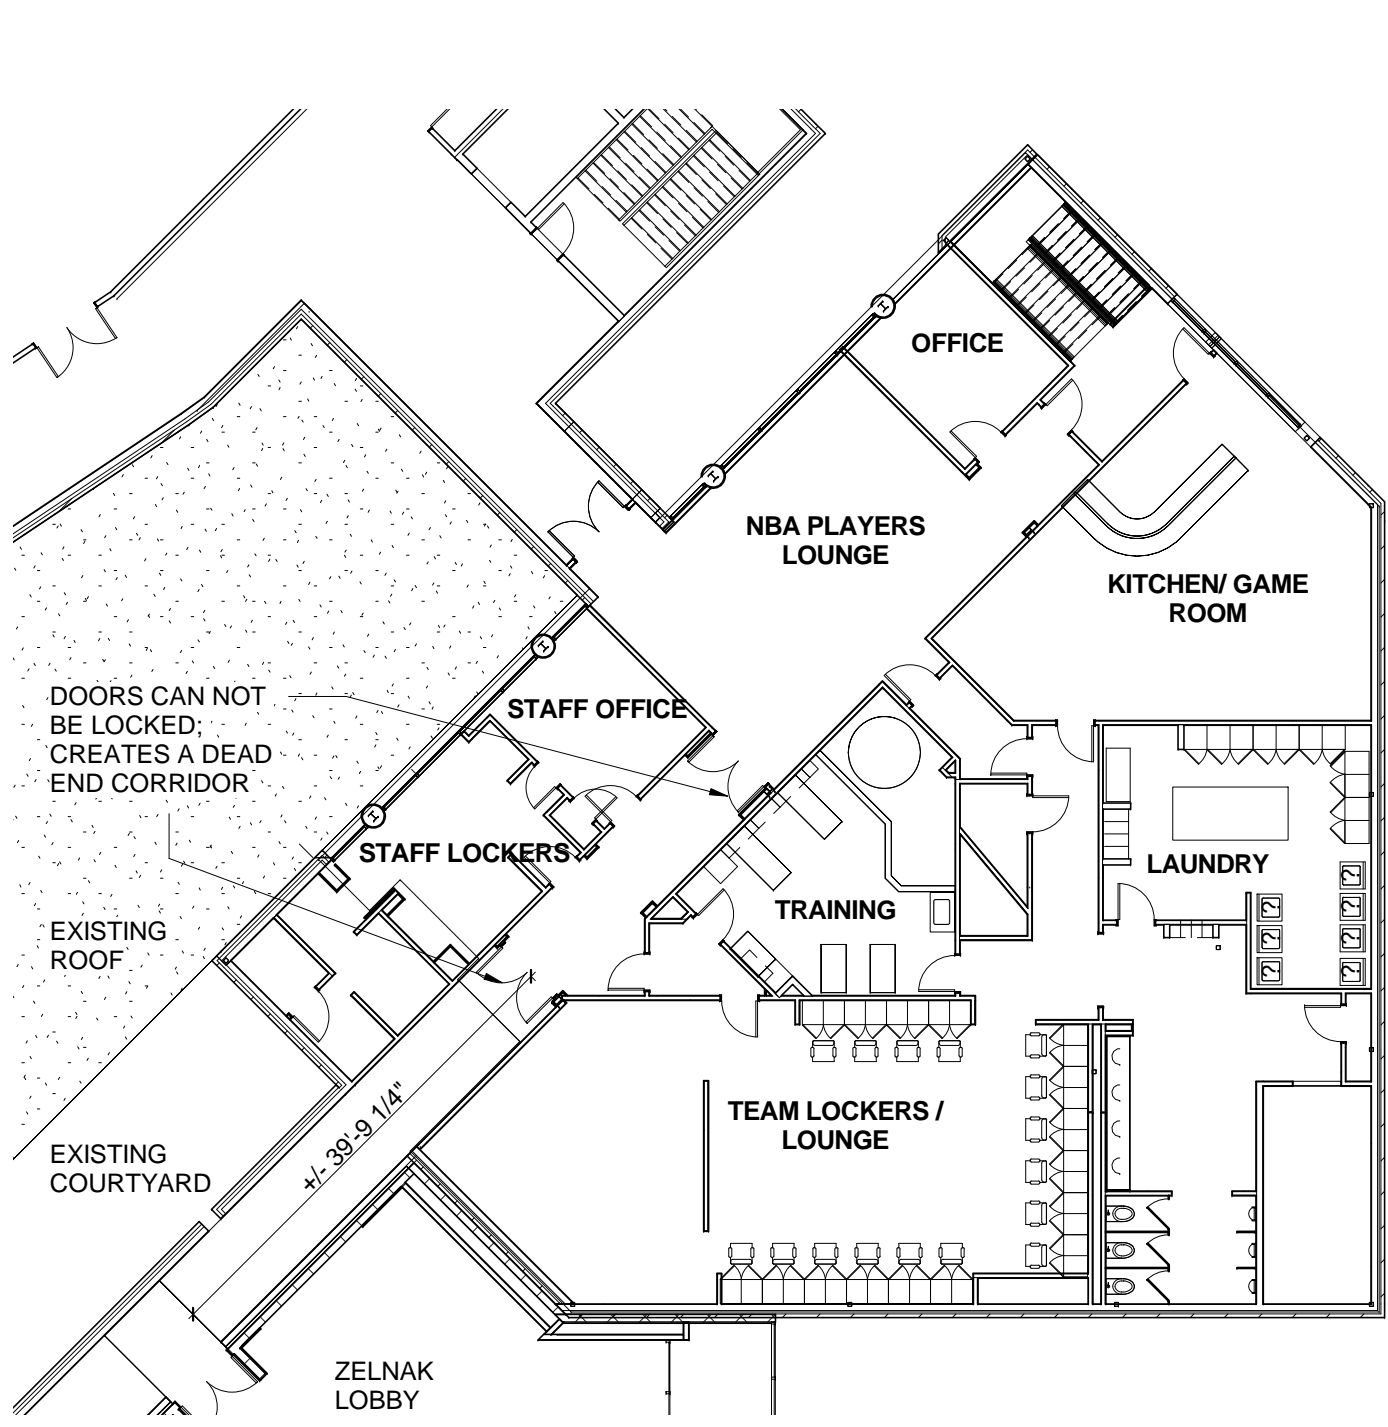

MEN'S EXISTING UPPER LEVEL PLAN
1/16" = 1'-0"



MEN'S NEW UPPER LEVEL PLAN
1/16" = 1'-0"

MEN'S UPPER LEVEL EXISTING / NEW FLOOR PLAN




Basketball Master Plan
Luck Building 073A

Make3 Project No. 201610 | GT Project No. 0018-2017
April 14, 2017



1075 Brady Avenue NW | 404.876.5510
Atlanta, Georgia 30318 | www.make3arch.com

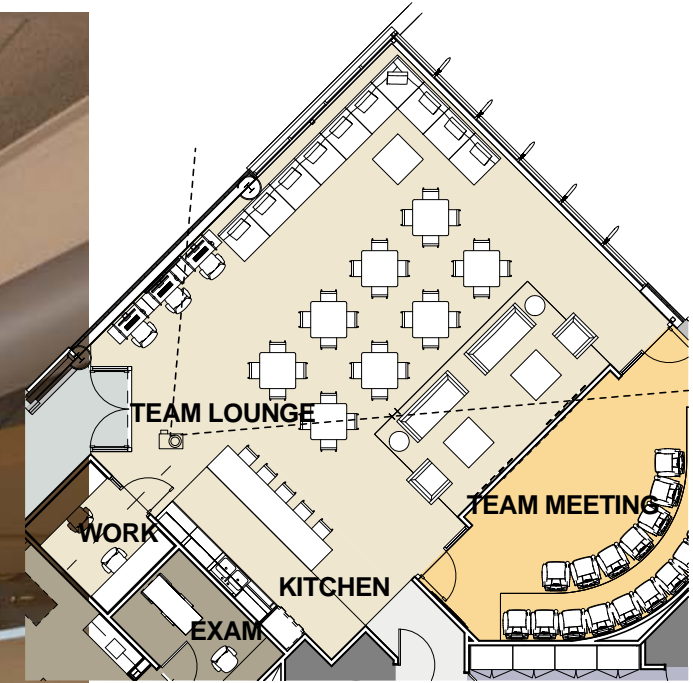

MEN'S LOUNGE
1/16" = 1'-0"




Basketball Master Plan
Luck Building 073A

Make3 Project No. 201610 | GT Project No. 0018-2017
April 14, 2017

MEN'S TEAM LOUNGE



1075 Brady Avenue NW | 404.876.5510
Atlanta, Georgia 30318 | make3arch.com

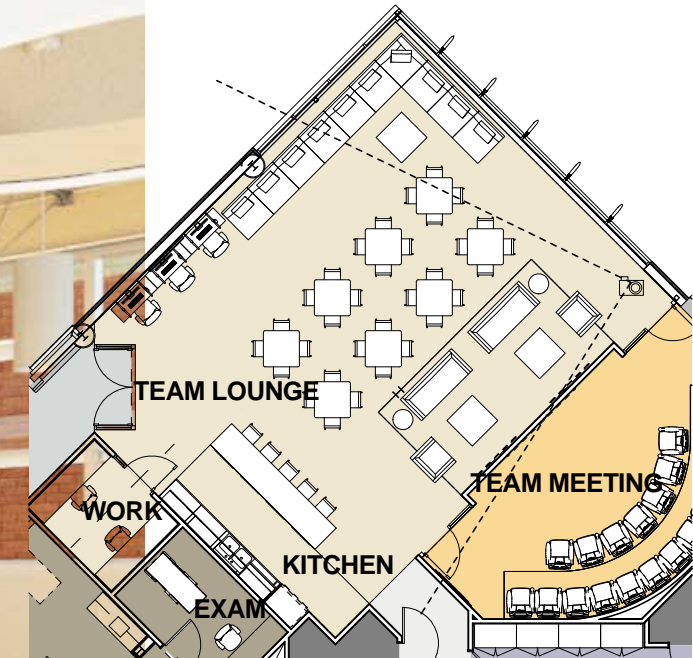

MEN'S LOUNGE
1/16" = 1'-0"




Basketball Master Plan
Luck Building 073A

Make3 Project No. 201610 | GT Project No. 0018-2017
April 14, 2017

MEN'S KITCHEN/ENTRY



1075 Brady Avenue NW | 404.876.5510
Atlanta, Georgia 30318 | make3arch.com

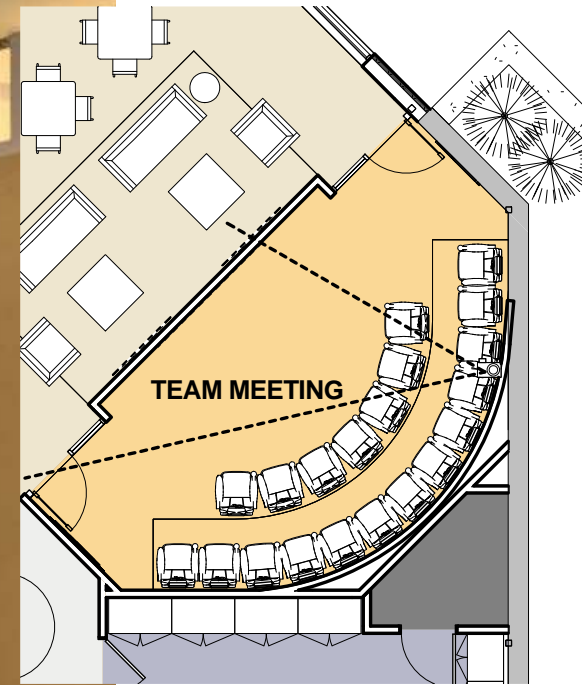

MEN'S TEAM MEETING
 3/32" = 1'-0"





Basketball Master Plan
 Luck Building 073A

Make3 Project No. 201610 | GT Project No. 0018-2017
 April 14, 2017

MEN'S TEAM MEETING



1075 Brady Avenue NW | 404.876.5510
 Atlanta, Georgia 30318 | make3arch.com

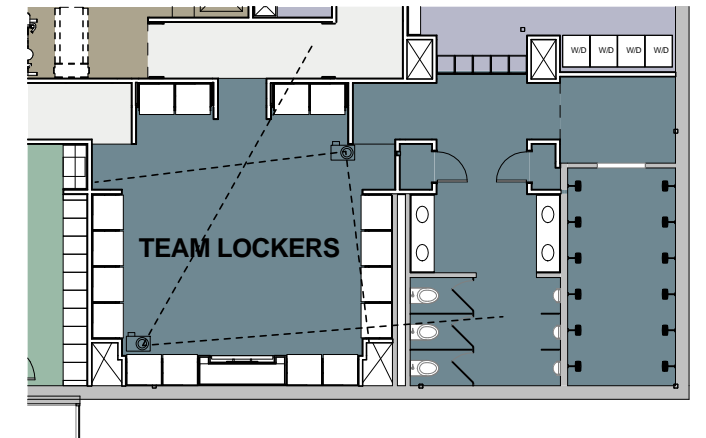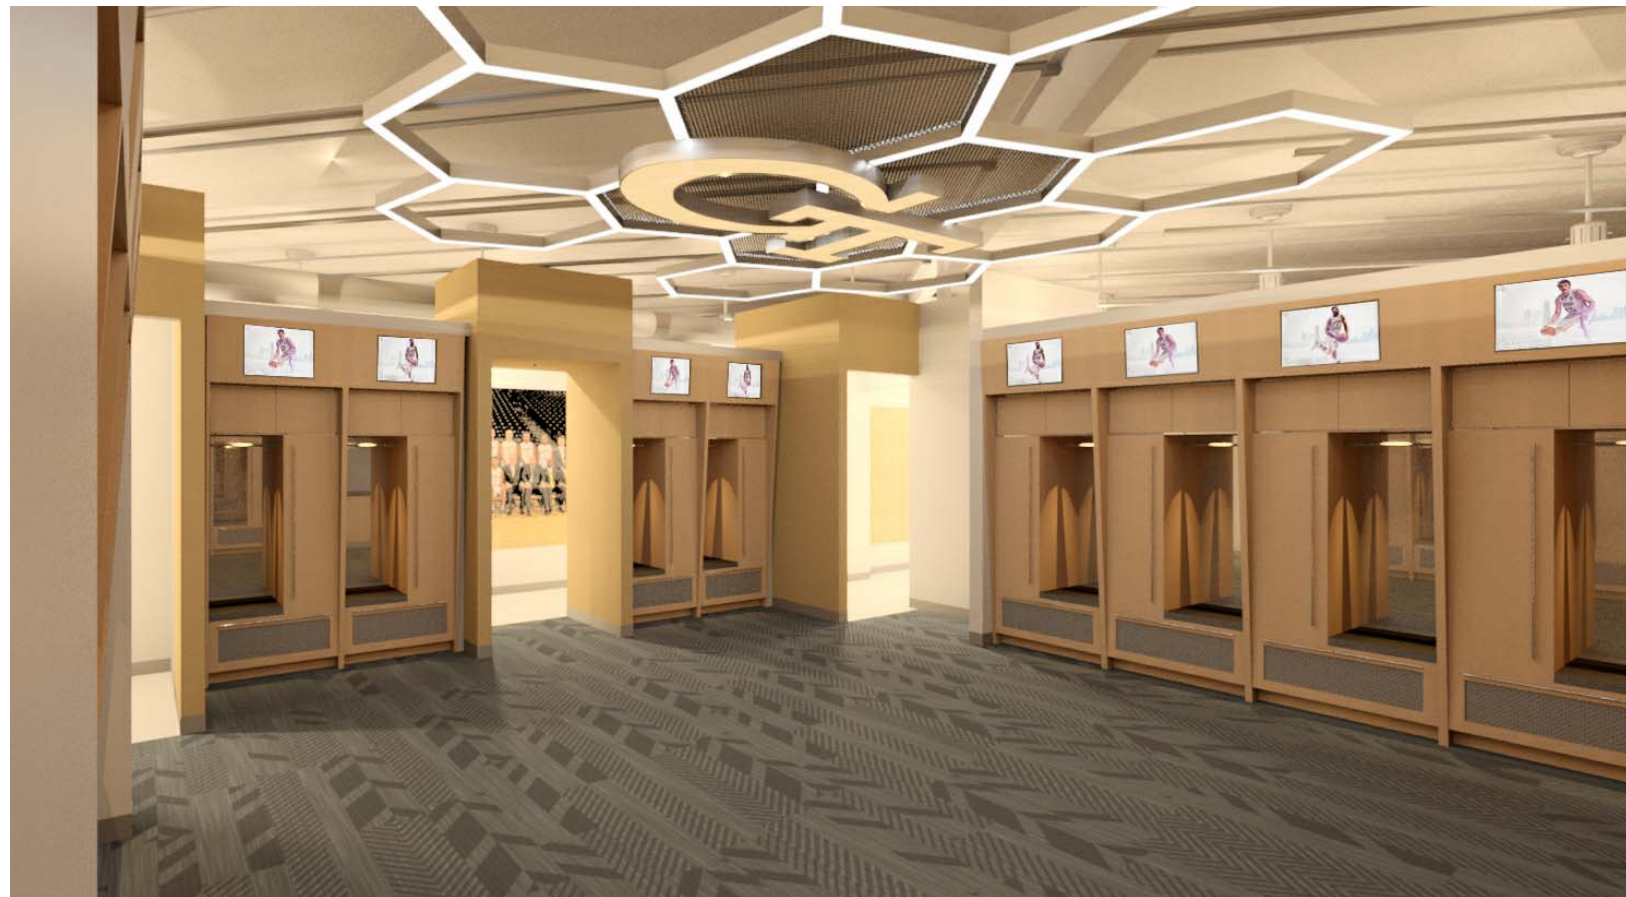

MEN'S LOCKER ROOM PLAN

1/16" = 1'-0"





Basketball Master Plan
Luck Building 073A

Make3 Project No. 201610 | GT Project No. 0018-2017
April 14, 2017

MEN'S LOCKER ROOM



1075 Brady Avenue NW | 404.876.5510
Atlanta, Georgia 30318 | make3arch.com

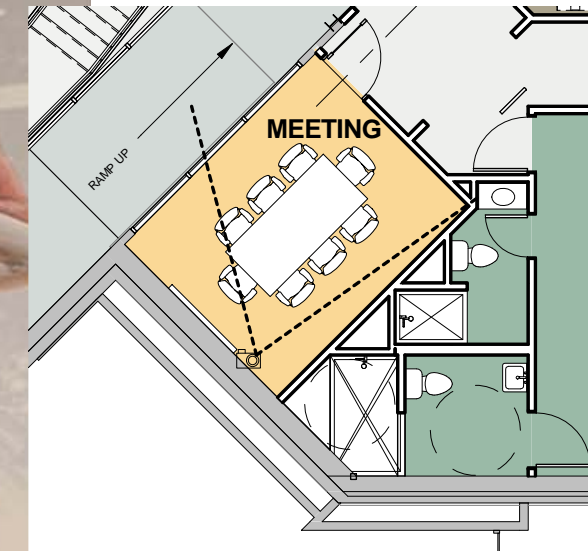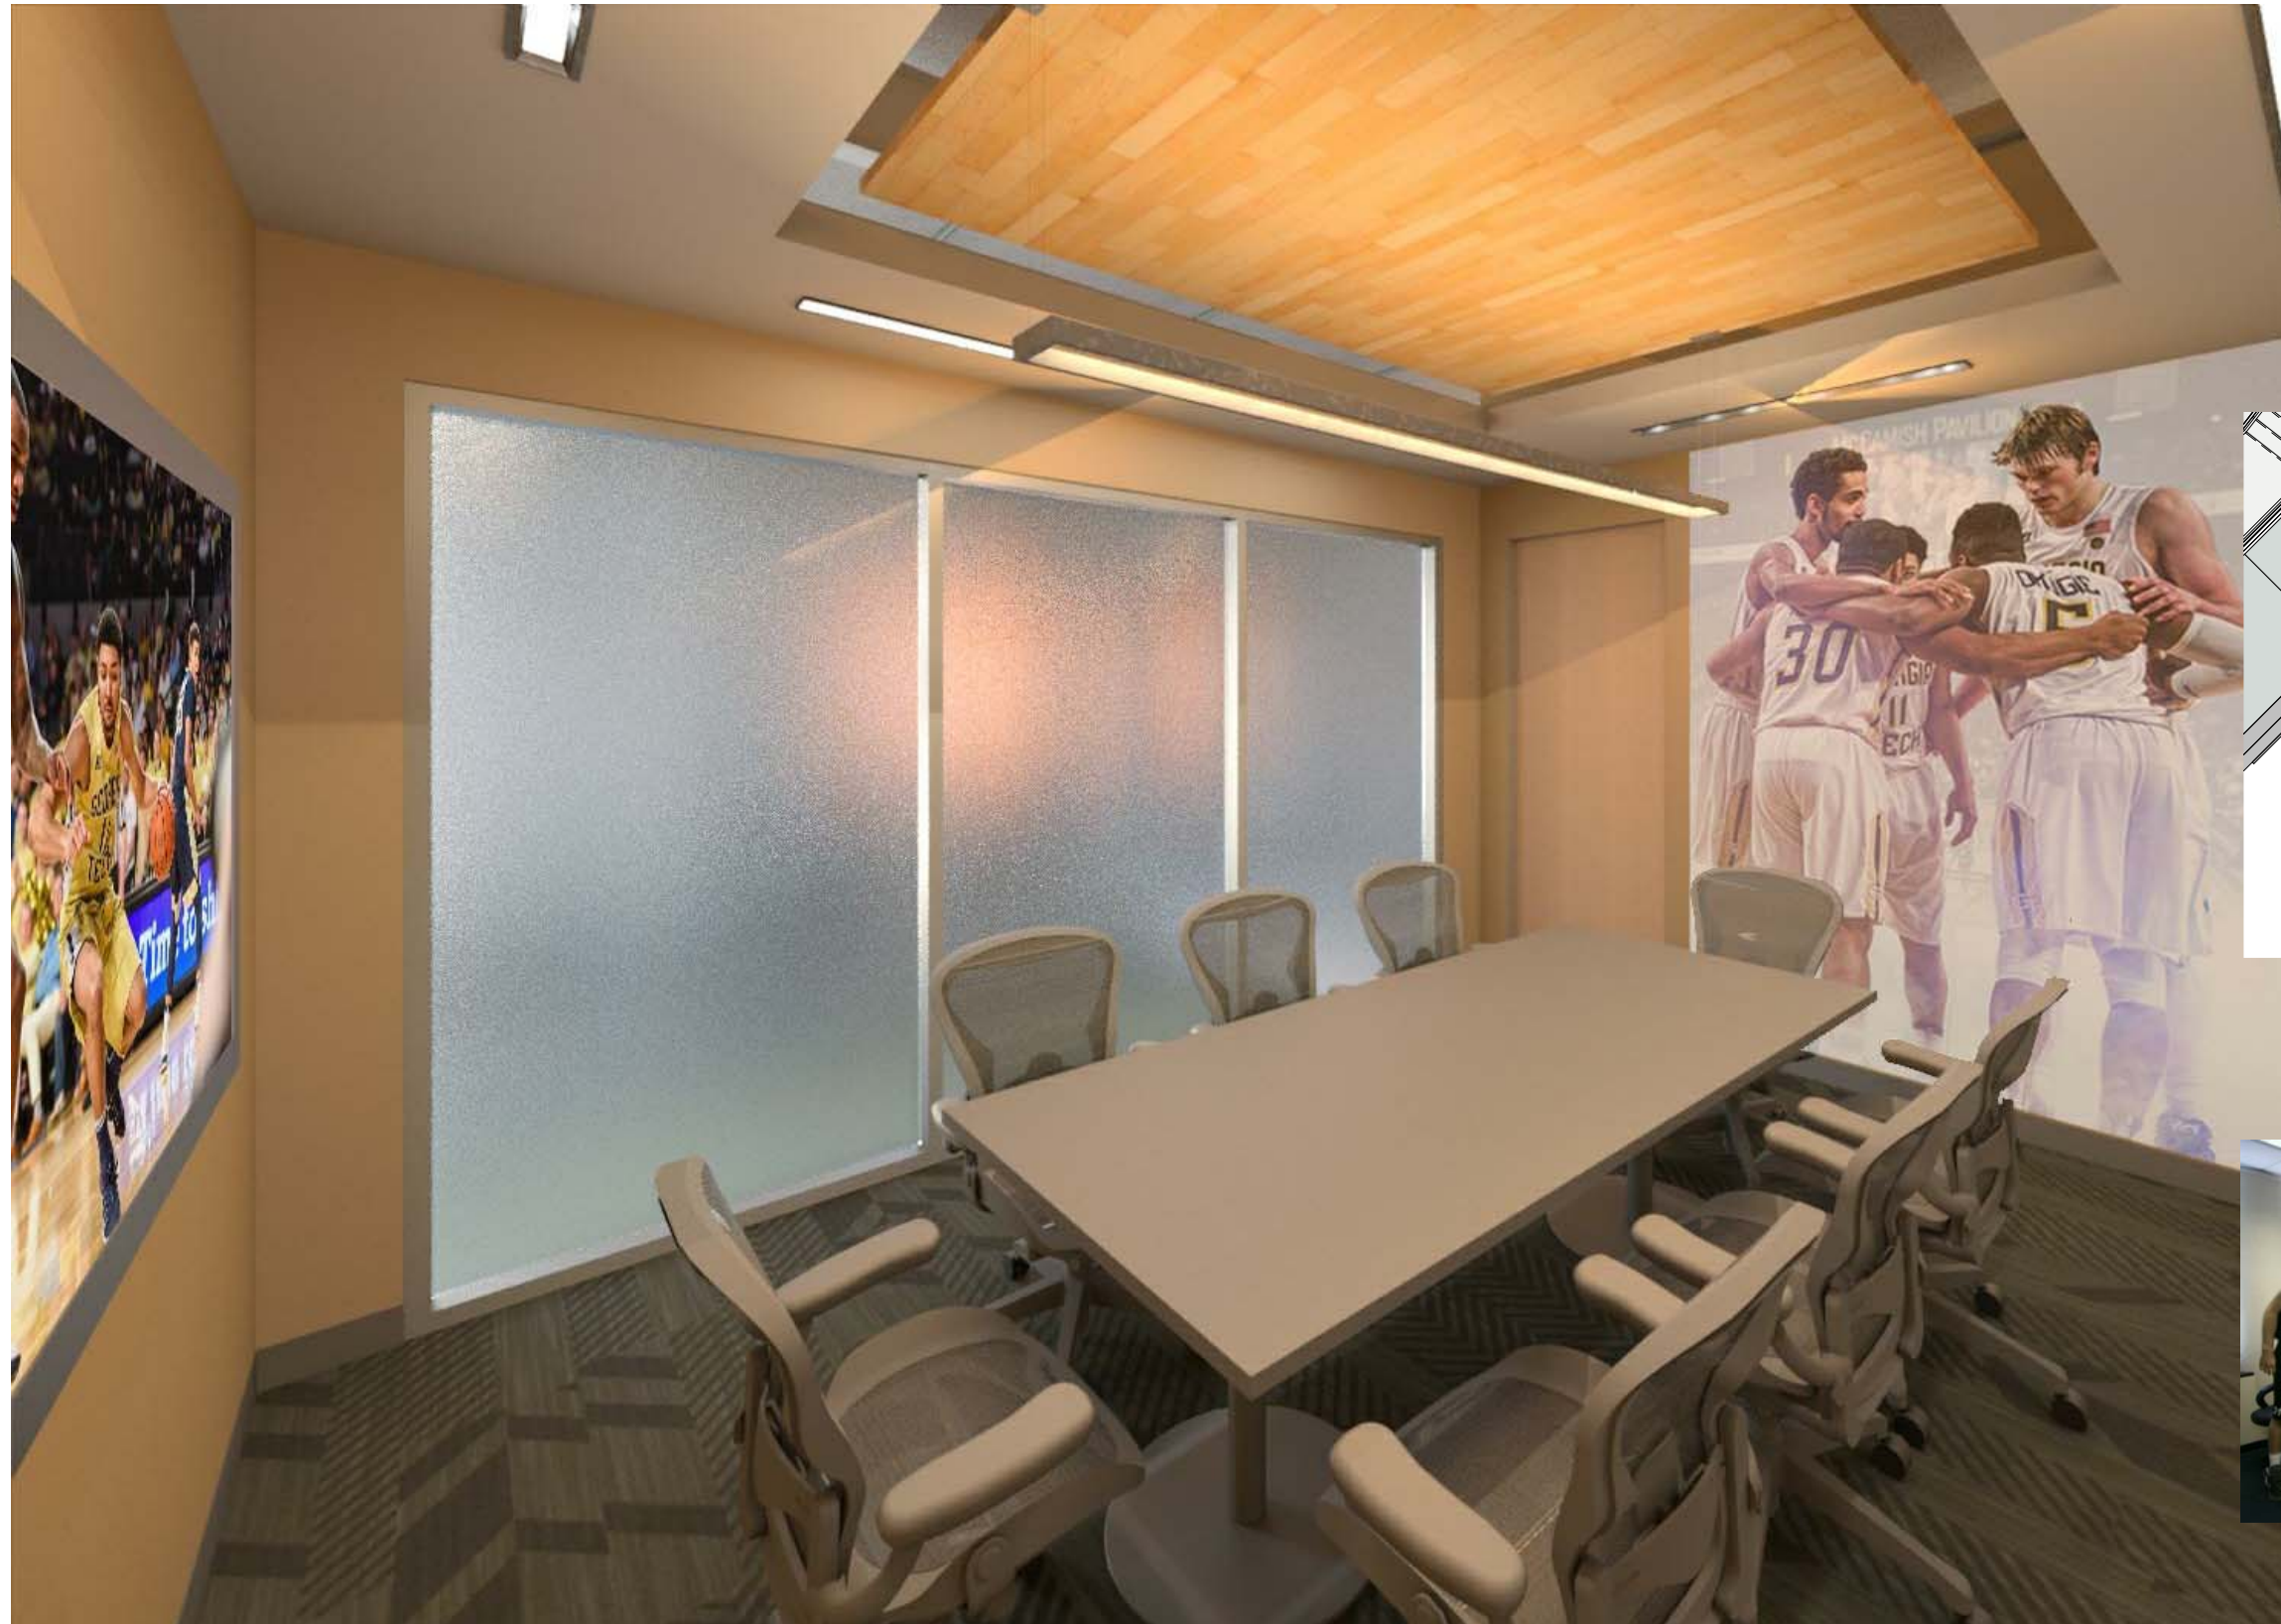

MEN'S MEETING
3/32" = 1'-0"



Basketball Master Plan
Luck Building 073A

Make3 Project No. 201610 | GT Project No. 0018-2017
April 14, 2017

MEN'S MEETING ROOM



1075 Brady Avenue NW | 404.876.5510
Atlanta, Georgia 30318 | make3arch.com




Basketball Master Plan
Luck Building 073A

Make3 Project No. 201610 | GT Project No. 0018-2017
April 14, 2017

EXTERIOR PERSPECTIVE




1075 Brady Avenue NW | 404.876.5510
Atlanta, Georgia 30318 | make3arch.com

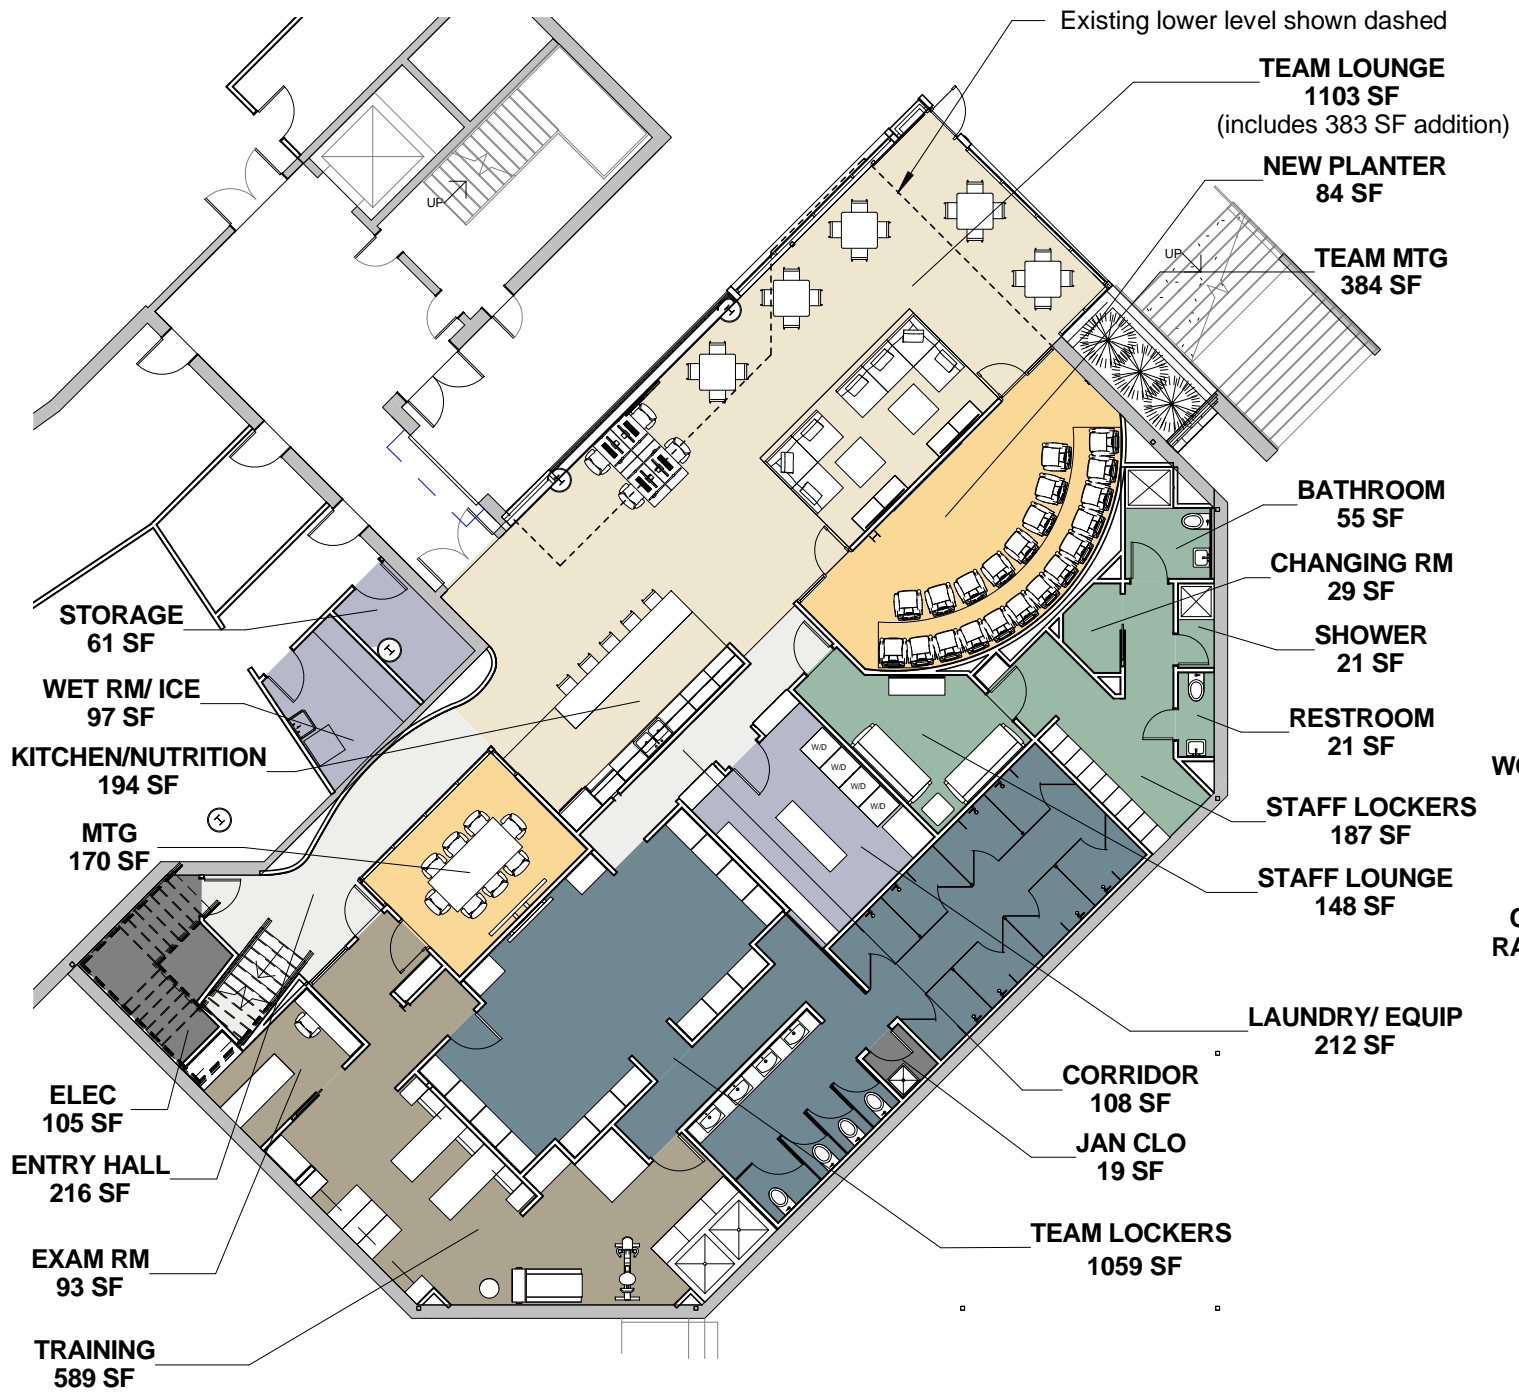

- Department Legend
- Team Lounge
 - Meeting
 - Team Lockers
 - Staff
 - Training
 - Team Support
 - Building Support
 - Circulation

WOMENS - 5060 SF
1/16" = 1'-0"

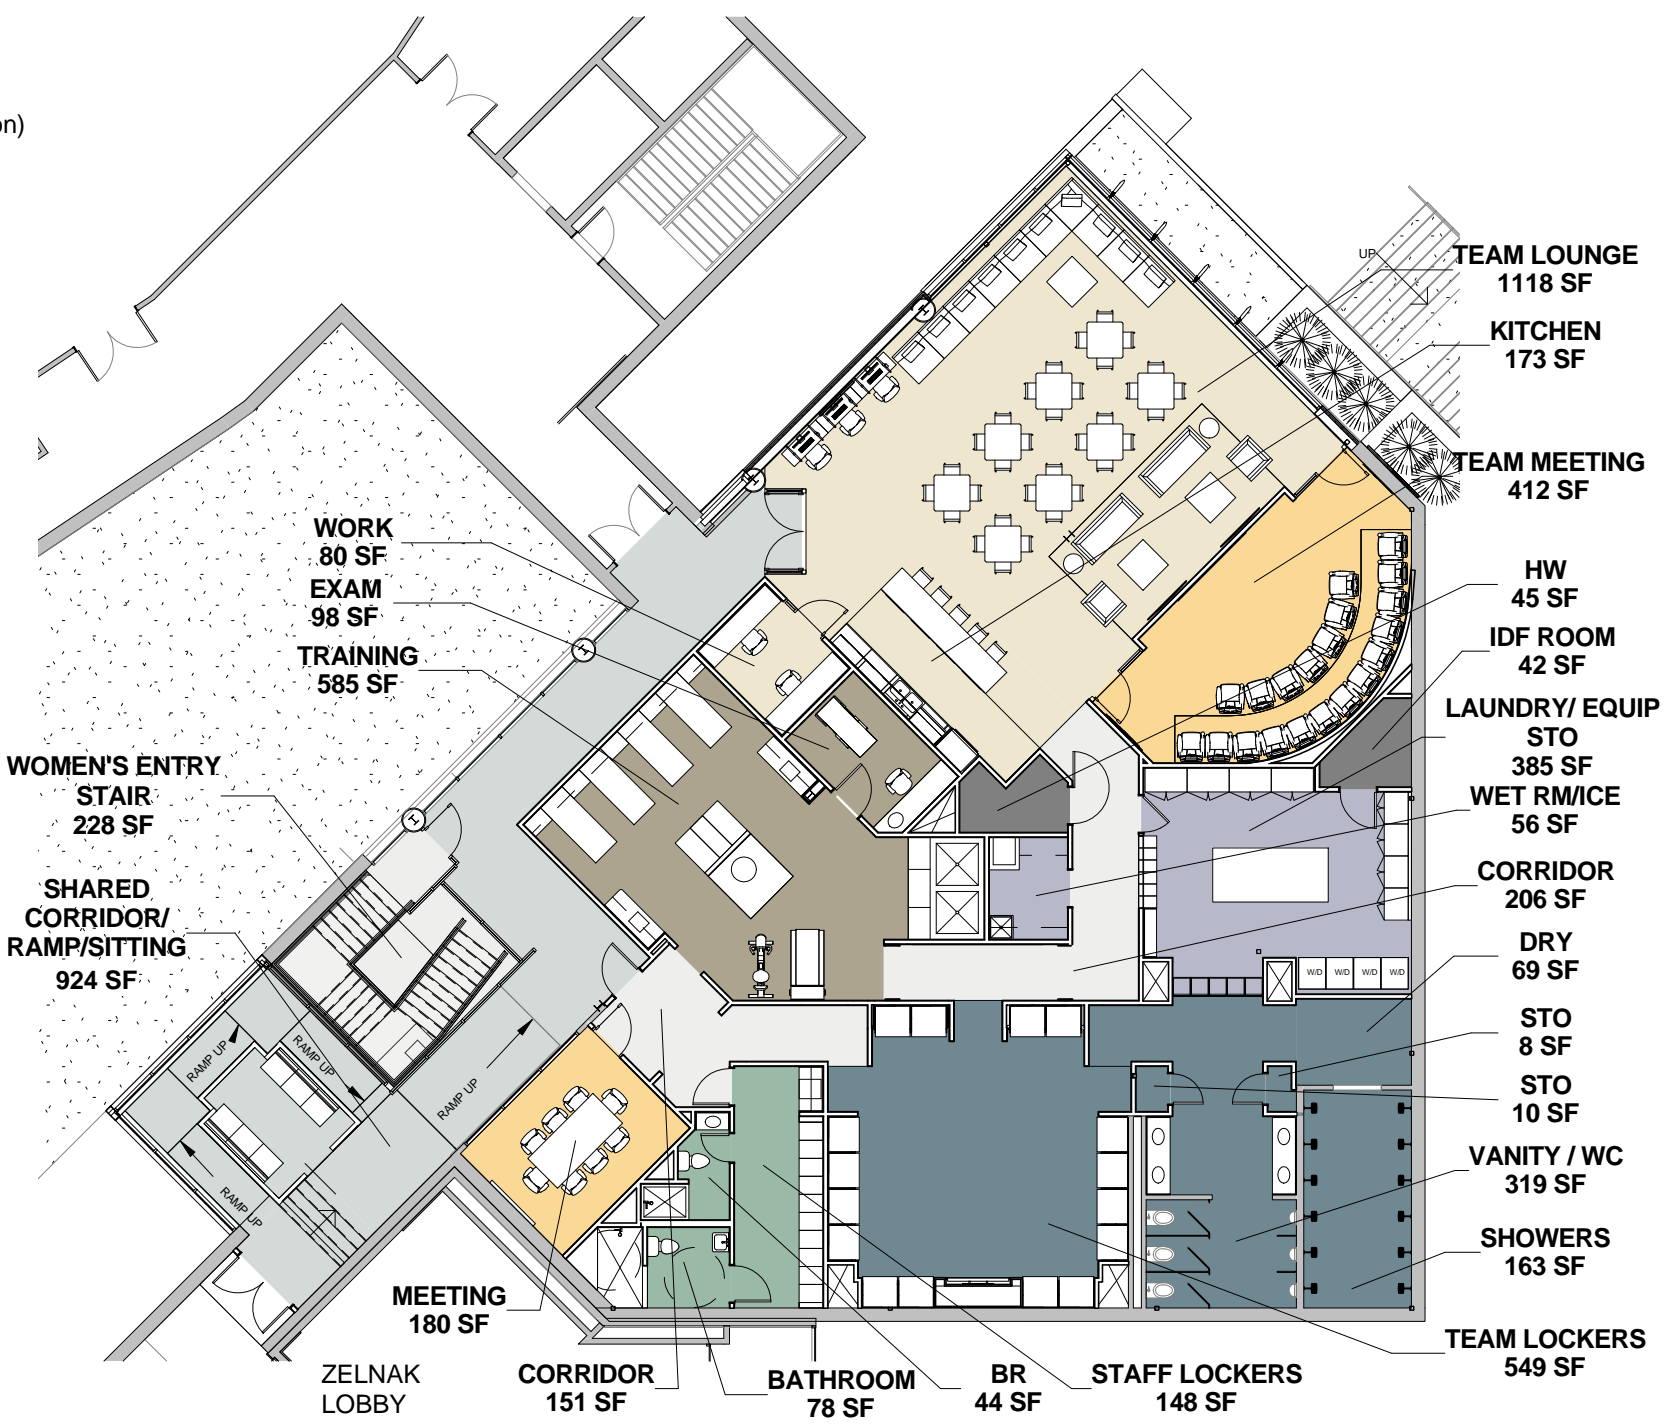

- Department Legend
- Team Lounge
 - Meeting
 - Team Lockers
 - Staff
 - Training
 - Team Support
 - Building Support
 - Circulation
 - Shared

MENS - 5141 SF
1/16" = 1'-0"



Basketball Master Plan
Luck Building 073A

Make3 Project No. 201610 | GT Project No. 0018-2017
April 14, 2017

AREA CALCS

A



1075 Brady Avenue NW
Atlanta, Georgia 30318 | 404.876.5510
make3arch.com